


**PROPOSED FLOOR PLAN**

SCALE: 1/4" = 1'-0"

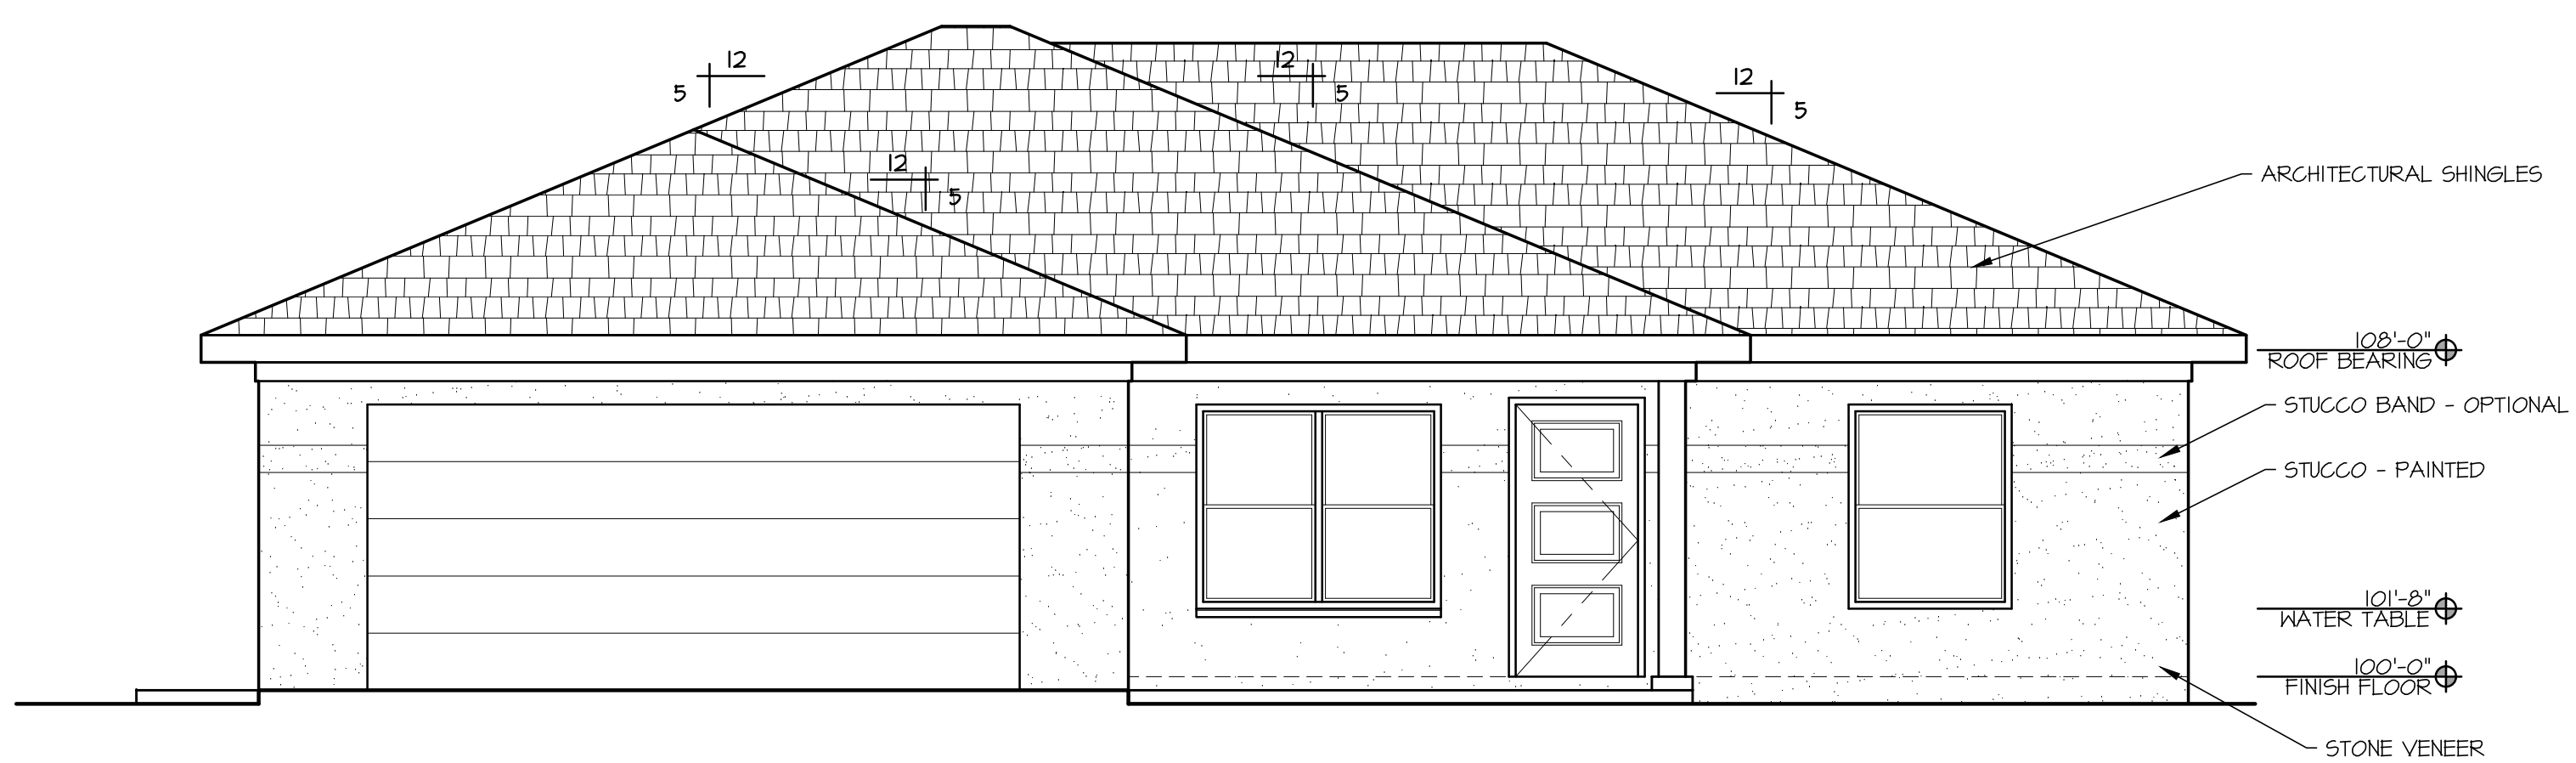

**PROPOSED ELEVATION**

SCALE: 1/4" = 1'-0"

**SMALLER FOOTPRINT ORCHID**